



**VIET GARDEN CO., LTD**

**Hunter's Distributor in Vietnam**

205 Dao Duy Tu St., Dist.10, HCM City, Vietnam

Tel: 84-8-3957 4060 Fax: 84-8-3957 4059 Website: www.vietgardens.vn

**FXLuminaire**

## LED WALL LIGHTS - INSTALLATION

### 1. LED Wall Lights - Recommended Splicing Options


#### DBRY-6 Direct Bury Splice Kit

With any low voltage lighting system, waterproof connections are crucial to maximizing the life of the system. 3M's DBRY-6 shown here are the recommended waterproof connectors for FX fixtures. DBRY-6 connectors are available directly from FX Luminaire in bulk packs - Bulk 100 connectors (**DBRY100**) and 25 connectors (**DBRY2X25**).



#### Installation Instructions

1. Strip wire insulation 3/4"
2. With wire ends even, insert wires into the connector and tighten until secure
3. Insert the connector all the way into the tube until the connector rests on the bottom
4. Fold the wires into the channels
5. Close the cap

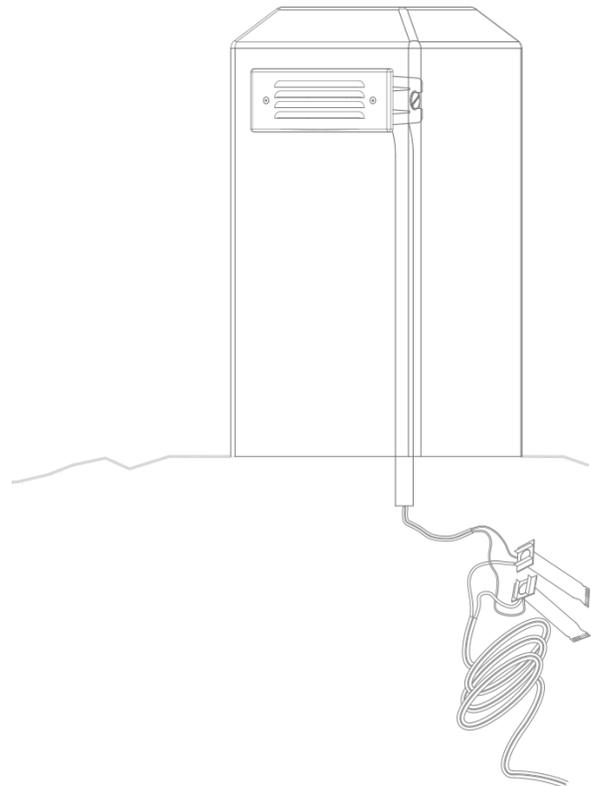


### 2. LED Wall Lights - Details

THE FX LUMINAIRE CANDELA PASSO WITH THE BOLLARD MOUNT IS PERFECT FOR COMMERCIAL TURF OR RESORT APPLICATIONS WHERE A GLARE FREE, LOW MAINTENANCE PATHLITE IS DESIRED. TIE BOLLARD STYLE DESIGN INTO THE SURROUNDING ARCHITECTURE.

- COIL 12" SERVICE LOOP INSIDE SLEEVE
- THE FX LUMINAIRE CANDELA PASSO INCORPORATES A LEVEL ADJUSTING FACEPLATE, 10 WATT MAXIMUM LAMP.
- SITE BUILT BOLLARD
- FINISH GRADE
- CONCRETE FOOTING
- BLUE OR GRAY PLASTIC ENT CONDUIT
- 12 GA MAIN LINE CABLE US FX LITESPLICE TO TIE INTO MAINLINE

THIS FIXTURE IS DESIGNED FOR DOWN LIGHTING ONLY. DO NOT USE IN UP LIGHT POSITION.

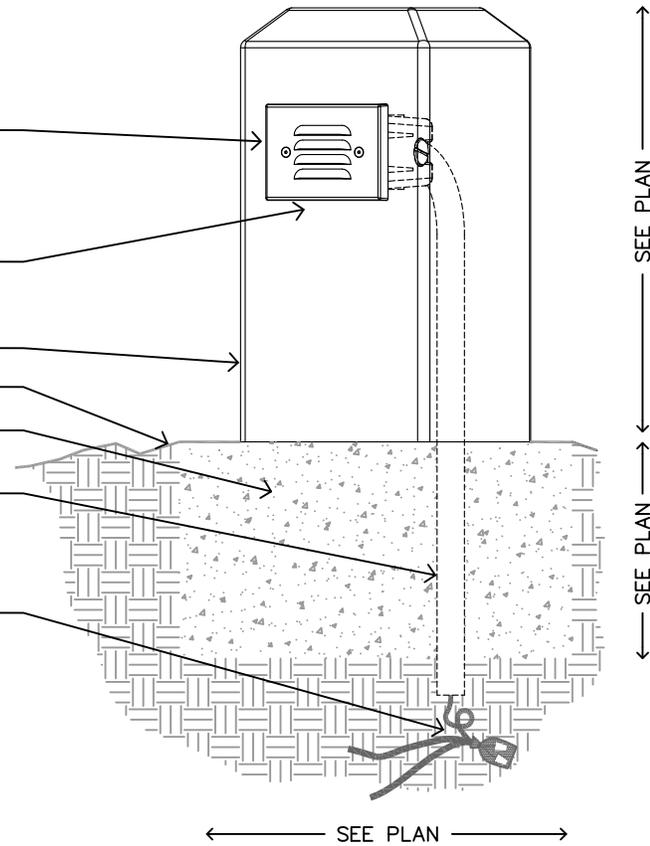

← SEE PLAN →

SECTION/ELEVATION

XX


# CANDELA PASSO(CP)

## BOLLARD MOUNT

---



NOT TO SCALE

FX LUMINAIRE DETAIL

THE FX LUMINAIRE CANDELA  
PASSO IN ANY HORIZONTAL  
MOUNTING APPLICATION WITH  
SUPPLIED HARDWARE.

THE FX LUMINAIRE CANDELA  
PASSO INCORPORATES A LEVEL  
ADJUSTING FACEPLATE, 10 WATT  
MAXIMUM LAMP.

WATERPROOF SLEEVE END TO  
PREVENT WATER FROM SEEPING  
THROUGH THE WALL INTO THE  
LAMP HOUSING. LEAVE 12"  
SERVICE LOOP COILED INSIDE THE  
SLEEVE.

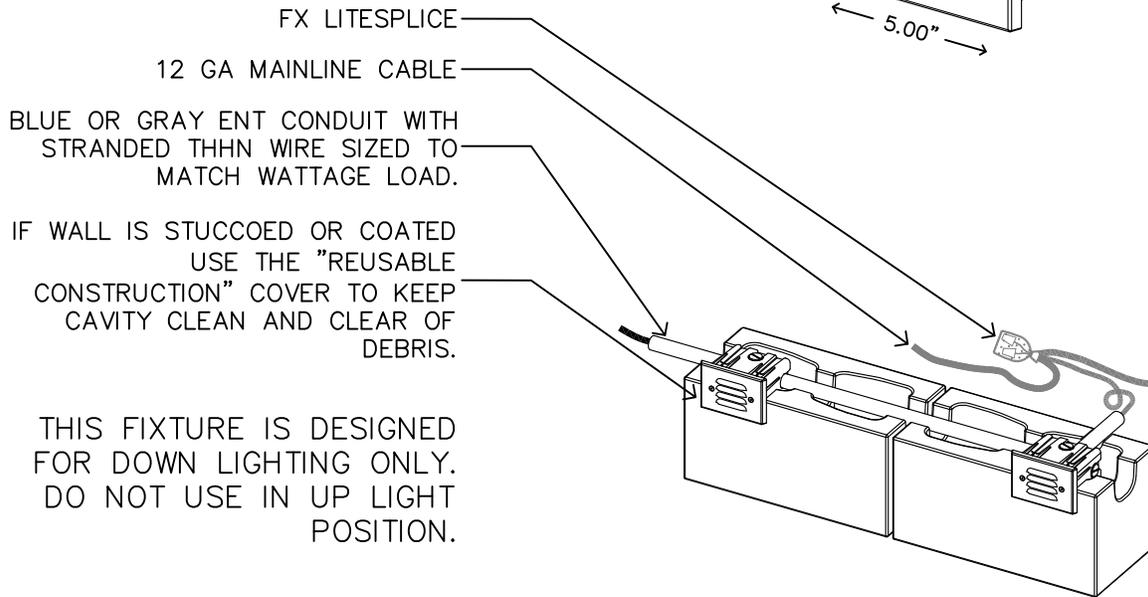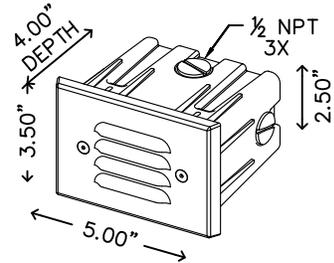

SECTION/ELEVATION

XX **CANDELA PASSO(CP)**  
**CONCRETE WALL MOUNT**  
NOT TO SCALE FX LUMINAIRE DETAIL



THE FX LUMINAIRE CANDELA  
PASSO USING SUPPLIED  
HARDWARE. MOUNT 8"–12" OFF  
FINISHED GRADE.

THE FX LUMINAIRE CANDELA  
PASSO INCORPORATES A LEVEL  
ADJUSTING FACEPLATE, 10 WATT  
MAXIMUM LAMP.

WOODEN WALL

COIL 12" SERVICE LOOP INSIDE  
SLEEVE.

CUT A 4.625" X 2.75" REC HOLE  
THRU THE WOOD WALL TO MOUNT  
FX LUMINAIRE CANDELA PASSO.  
MOUNT SLEEVE IN PLACE USING  
1" #6 GALVANIZED DECK SCREWS.

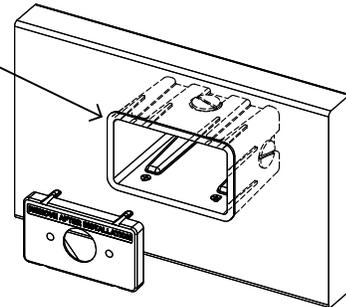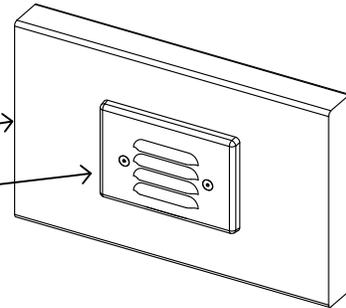


THIS FIXTURE IS DESIGNED  
FOR DOWN LIGHTING ONLY.  
DO NOT USE IN UP LIGHT  
POSITION.

SECTION/ELEVATION

XX CANDELA PASSO(CP)  
WOOD WALL MOUNT

---

NOT TO SCALE FX LUMINAIRE DETAIL

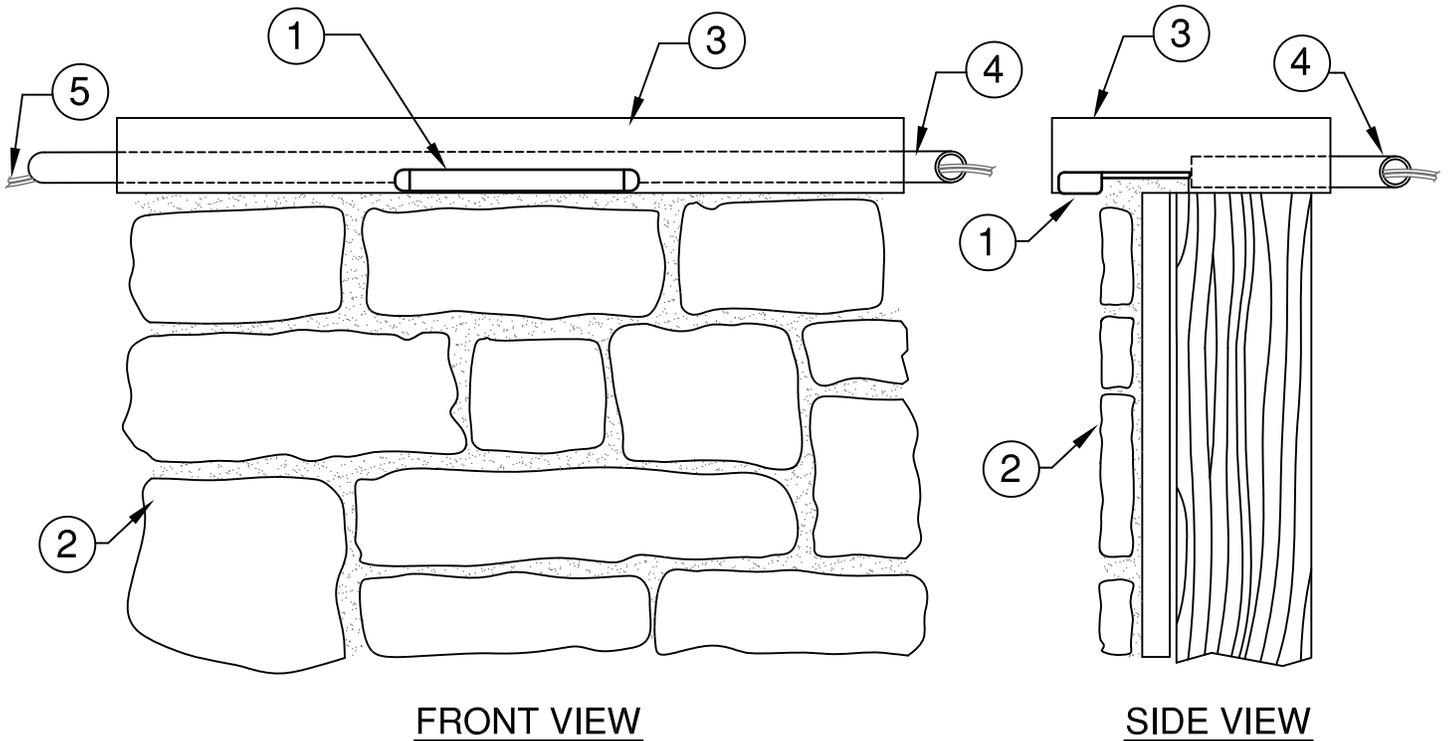


DETAIL LEGEND

- ① FX Luminaire LF fixture. See plan legend for wattage, beam spread and accessories.
- ② Faux stone wall within landscape. See plans and landscape details for type of construction material.
- ③ Stone capstone or bench.
- ④ 3/4" electrical conduit per local code.
- ⑤ UF/UL, copper, low voltage cable. Splice wires according to FX recommendations.

NOTES

- A. Installation to be completed in accordance with manufacturer's specifications.
- B. Accepts 10-15 volts - AC or DC
- C. See plan legend for LED board option, beam spreads, and accessories.
- D. Always refer to FX product installation notes prior to installation.

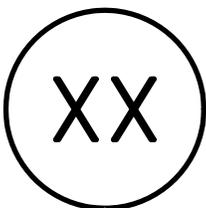


## LF WALL LIGHT

### CAPSTONE / HARDSCAPE WALL

NOT TO SCALE

THE FX LUMINAIRE LOUVER MASSIMO WITH THE BOLLARD MOUNT IS PERFECT FOR COMMERCIAL TURF OR RESORT APPLICATIONS WHERE A GLARE FREE, LOW MAINTENANCE PATHLITE IS DESIRED. THE BOLLARD STYLE DESIGN INTO THE SURROUNDING ARCHITECTURE.

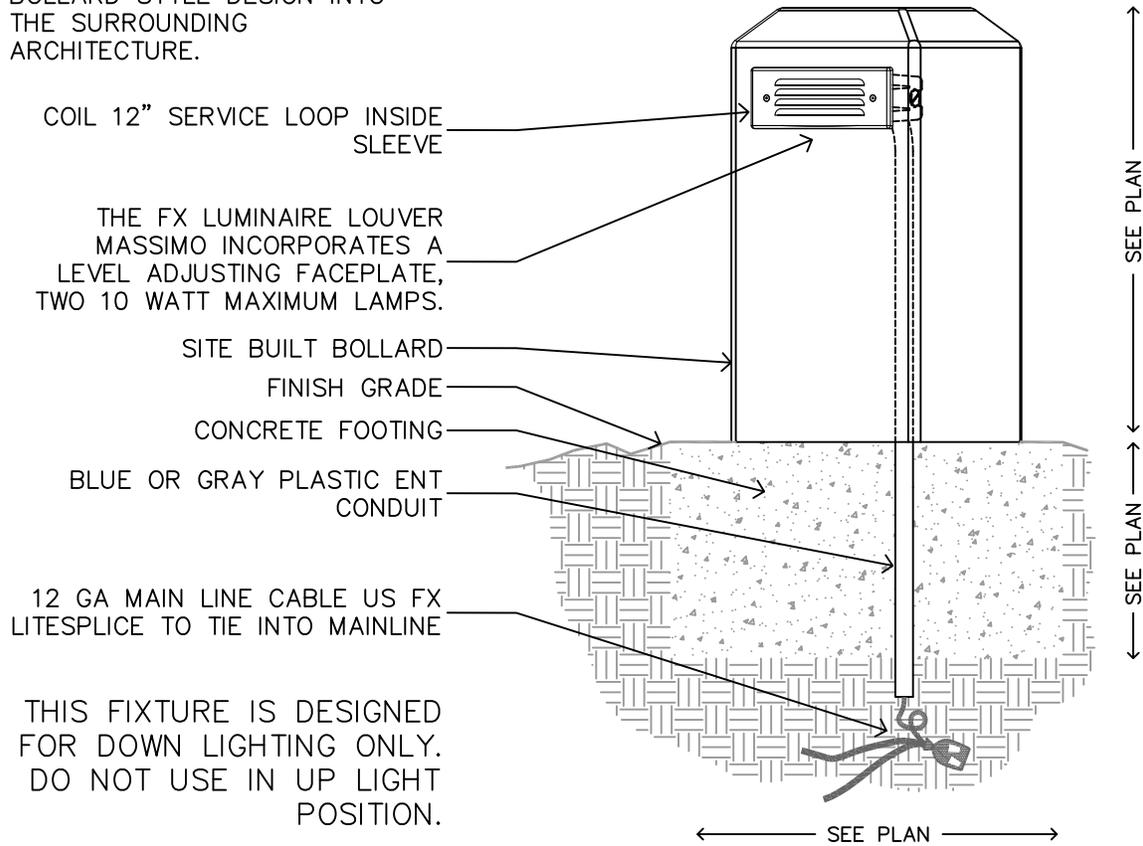

SECTION/ELEVATION

XX LOUVER MASSIMO(LM)  
BOLLARD MOUNT


---

NOT TO SCALE FX LUMINAIRE DETAIL

THE FX LOUVER MASSIMO IN ANY HORIZONTAL MOUNTING APPLICATION WITH SUPPLIED HARDWARE.


THE FX LUMINAIRE LOUVER MASSIMO INCORPORATES A LEVEL ADJUSTING FACEPLATE, TWO 10 WATT MAXIMUM LAMPS.

WATERPROOF SLEEVE END TO PREVENT WATER FROM SEEPING THROUGH THE WALL INTO THE LAMP HOUSING. LEAVE 12" SERVICE LOOP COILED INSIDE THE SLEEVE.

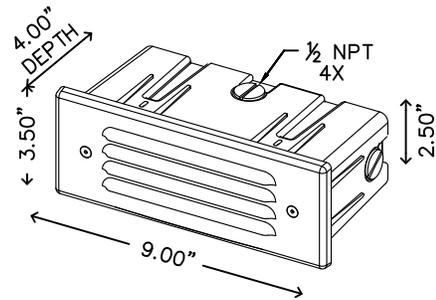

- FX LITESPLICE
- 12 GA MAINLINE CABLE
- BLUE OR GRAY ENT CONDUIT WITH STRANDED THHN WIRE SIZED TO MATCH WATTAGE LOAD.
- IF WALL IS STUCCOED OR COATED USE THE "REUSABLE CONSTRUCTION" COVER TO KEEP CAVITY CLEAN AND CLEAR OF DEBRIS.

THIS FIXTURE IS DESIGNED FOR DOWN LIGHTING ONLY. DO NOT USE IN UP LIGHT POSITION.

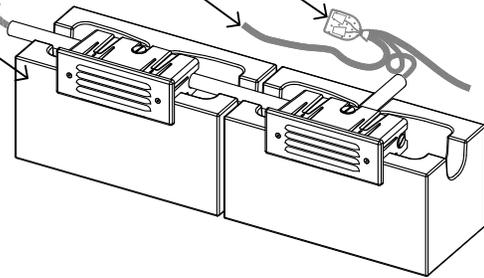

SECTION/ELEVATION

XX LOUVER MASSIMO(LM)  
 CONCRETE WALL MOUNT  
 NOT TO SCALE FX LUMINAIRE DETAIL

THE FX LUMINAIRE LOUVER  
 MASSIMO USING SUPPLIED  
 HARDWARE. MOUNT 8"–12" OFF  
 FINISHED GRADE.



THE FX LUMINAIRE LOURVE  
 MASSIMO INCORPORATES A LEVEL  
 ADJUSTING FACEPLATE, TWO 10  
 WATT MAXIMUM LAMPS.

WOODEN WALL  
 COIL 12" SERVICE LOOP INSIDE  
 SLEEVE.

CUT A 4.625" X 2.75" REC HOLE  
 THRU THE WOOD WALL TO MOUNT  
 FX LUMINAIRE CANDELA PASSO.  
 MOUNT SLEEVE IN PLACE USING  
 1" #6 GALVANIZED DECK SCREWS.

IF WALL IS STUCCOED OR COATED  
 USE THE "REUSABLE  
 CONSTRUCTION" COVER TO KEEP  
 CAVITY CLEAN AND CLEAR OF  
 DEBRIS.

THIS FIXTURE IS DESIGNED  
 FOR DOWN LIGHTING ONLY.  
 DO NOT USE IN UP LIGHT  
 POSITION.

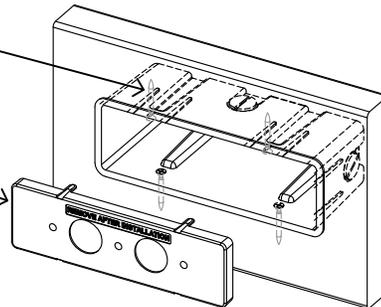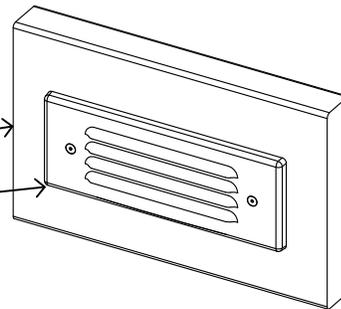

SECTION/ELEVATION

XX LOURVE MASSIMO(LM)  
 WOOD WALL MOUNT  
 NOT TO SCALE FX LUMINAIRE DETAIL