

DETAIL LEGEND:

- ① FX LUMINAIRE C SERIES FIXTURE. SEE PLAN LEGEND FOR WATTAGE, BEAM SPREAD AND ACCESSORIES.
- ② FX LUMINAIRE LONG SLOT SPIKE.
- ③ FINISHED GRADE.
- ④ DIRECT BURY, UF/UL, COPPER, LOW VOLTAGE CABLE WITH WATERPROOF CONNECTION. LEAVE 18" [46 cm] MINIMUM WIRE LOOP COILED BELOW FIXTURE FOR SERVICE.


FX LUMINAIRE

1940 Diamond Street
San Marcos, CA 92078
Main: 760-744-5240
Technical Support: 760-591-7383
www.fxI.com


NOTES:

- A. INSTALLATION TO BE COMPLETED IN ACCORDANCE WITH MANUFACTURER'S SPECIFICATIONS.
- B. ACCEPTS 10-15 VOLTS - AC OR DC.
- C. SEE PLAN LEGEND FOR LED BOARD OPTION, BEAM SPREADS, AND ACCESSORIES.
- D. ALWAYS REFER TO FX PRODUCT INSTALLATION NOTES PRIOR TO INSTALLATION.

C-SERIES C-PL-4 LONG SPIKE MOUNT

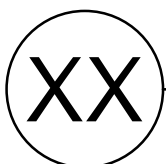

FXLuminaire.

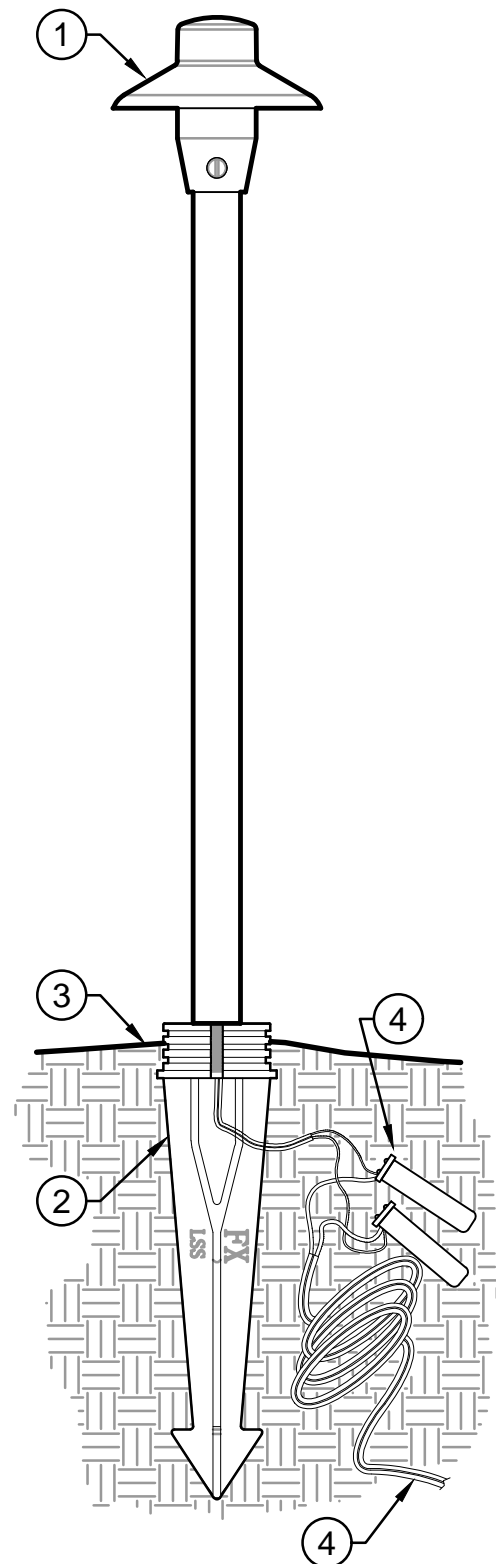

NOT TO SCALE

DETAIL LEGEND:

- ① FX LUMINAIRE C SERIES FIXTURE. SEE PLAN LEGEND FOR WATTAGE, BEAM SPREAD AND ACCESSORIES.
- ② FX LUMINAIRE LONG SLOT SPIKE.
- ③ FINISHED GRADE.
- ④ DIRECT BURY, UF/UL, COPPER, LOW VOLTAGE CABLE WITH WATERPROOF CONNECTION. LEAVE 18" [46 cm] MINIMUM WIRE LOOP COILED BELOW FIXTURE FOR SERVICE.

NOTES:

- A. INSTALLATION TO BE COMPLETED IN ACCORDANCE WITH MANUFACTURER'S SPECIFICATIONS.
- B. ACCEPTS 10-15 VOLTS - AC OR DC.
- C. SEE PLAN LEGEND FOR LED BOARD OPTION, BEAM SPREADS, AND ACCESSORIES.
- D. ALWAYS REFER TO FX PRODUCT INSTALLATION NOTES PRIOR TO INSTALLATION.

FX LUMINAIRE


1940 Diamond Street

San Marcos, CA 92078


Main: 760-744-5240

Technical Support: 760-591-7383

www.fxI.com

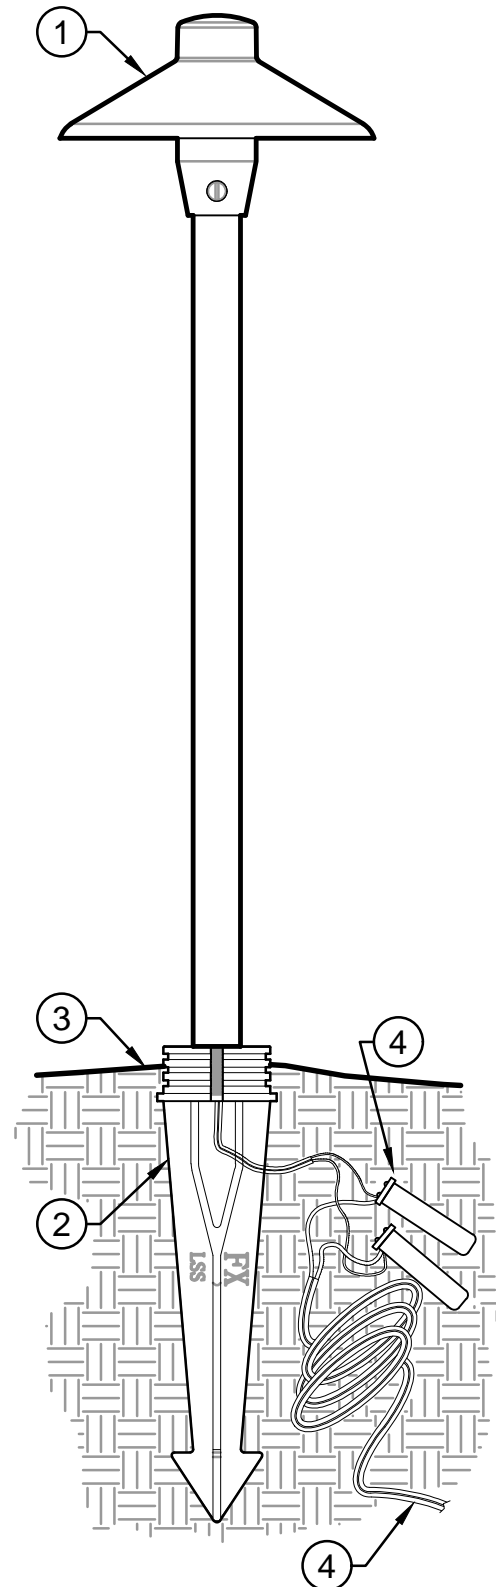

C-SERIES C-PL-7 LONG SPIKE MOUNT

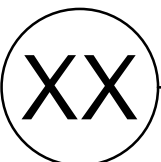

FXLuminaire.

NOT TO SCALE